

Area Analysis performed in accordance with ANS/BOMA Z65.5 - 2020 Standard.

Project: C23-154

Date	Action
02/02/2023	Initial Site Measure
C23-154	

Client:

Nor Pac Equities Development Inc.

Site:


Warehouse and Retail Buildings

701 West Holly Street, Block 8


Bellingham, WA 98225

Access Drive

FLOOR 1 ABOVE

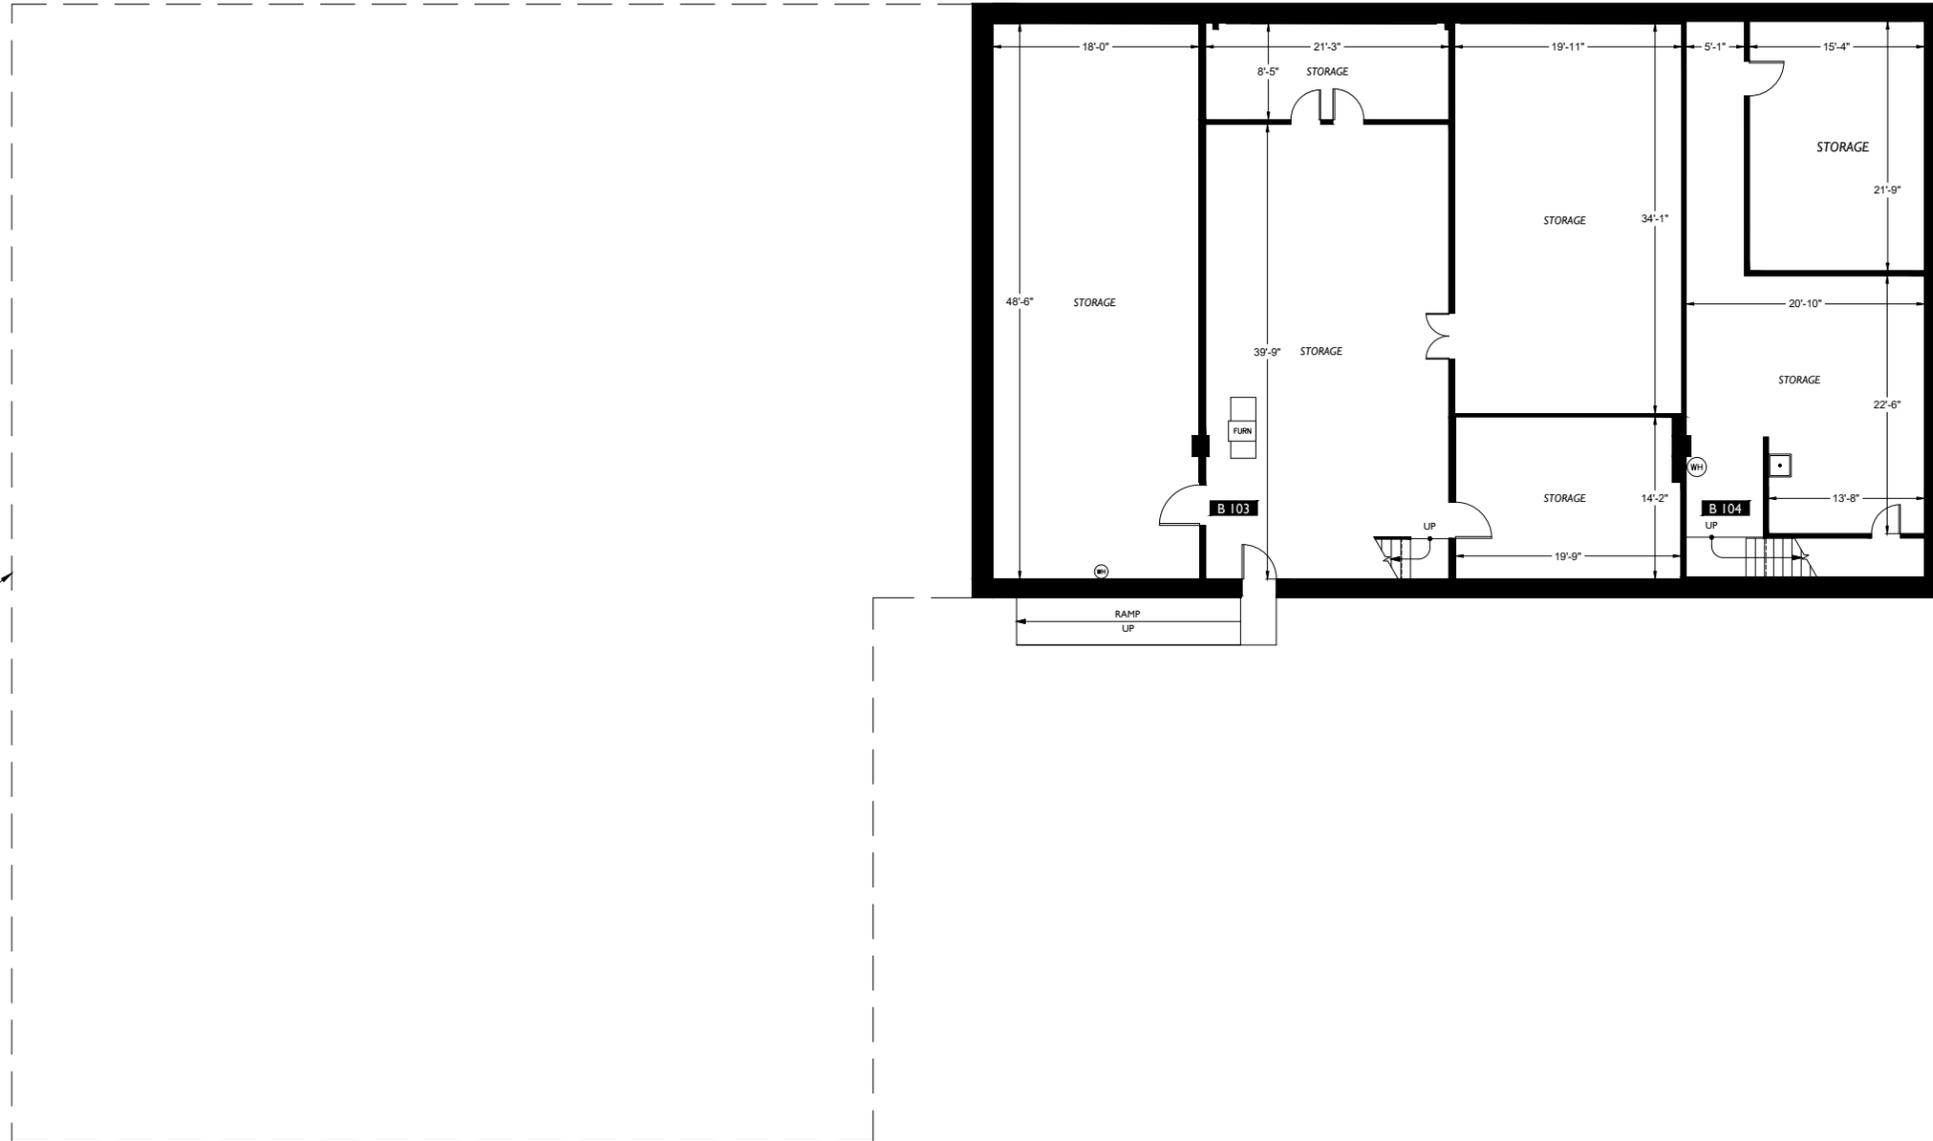

Railroad Access

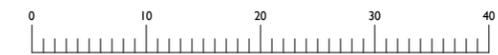

Scale: 1/16" = 1'-0"



Floor Plan

**BSMT.**

Floor

C Street